

May 8, 2007

ADDENDUM NO. 2

**FOR THE
VARIOUS MODIFICATION PROJECTS AT CITY HALL**

Notice is hereby given that the following revisions, additions, and/or deletions are hereby made a part of and incorporated into the plans and specifications for the **VARIOUS MODIFICATION PROJECTS AT CITY HALL PROJECT**.

DRAWINGS

- | Drawing | Item: |
|----------|--|
| 1. A4.4 | ADDED:
Details required for a mobile glass washing cart are added herewith:
Details 20/A4.4, 23/A4.4, and 25/A4.4:
Issued herewith (Drawings attached in 8 ½" x 11" format) |
| 2. A2.22 | ADDED, CLARIFICATION:
Tops are added to electric powered sit stand units, Item 1 shown on Legend on Drawing 2.22.
Tops are ¾" thick, edge per Detail 20/A3.7, Issued herewith (Drawing attached in 8 ½" x 11" format) |

To: All Plan Holders for the Various Modification Projects at City Hall Project

Subject: ADDENDUM NO. 2

5/8/2007

Page 2

INSTRUCTIONS TO BIDDERS:


The bidder must sign this addendum in the space provided below and return one signed copy with the bid. Failure to return the signed copy with bid documents shall not relieve the bidder of the obligation to include all cost impacts of this addendum to the bid proposal.

APPROVED BY:

Katherine Jensen
Division Manager
City Facilities Architectural Services
Department of Public Works

Bidder's Name _____

Signature and Title of Bidder Date

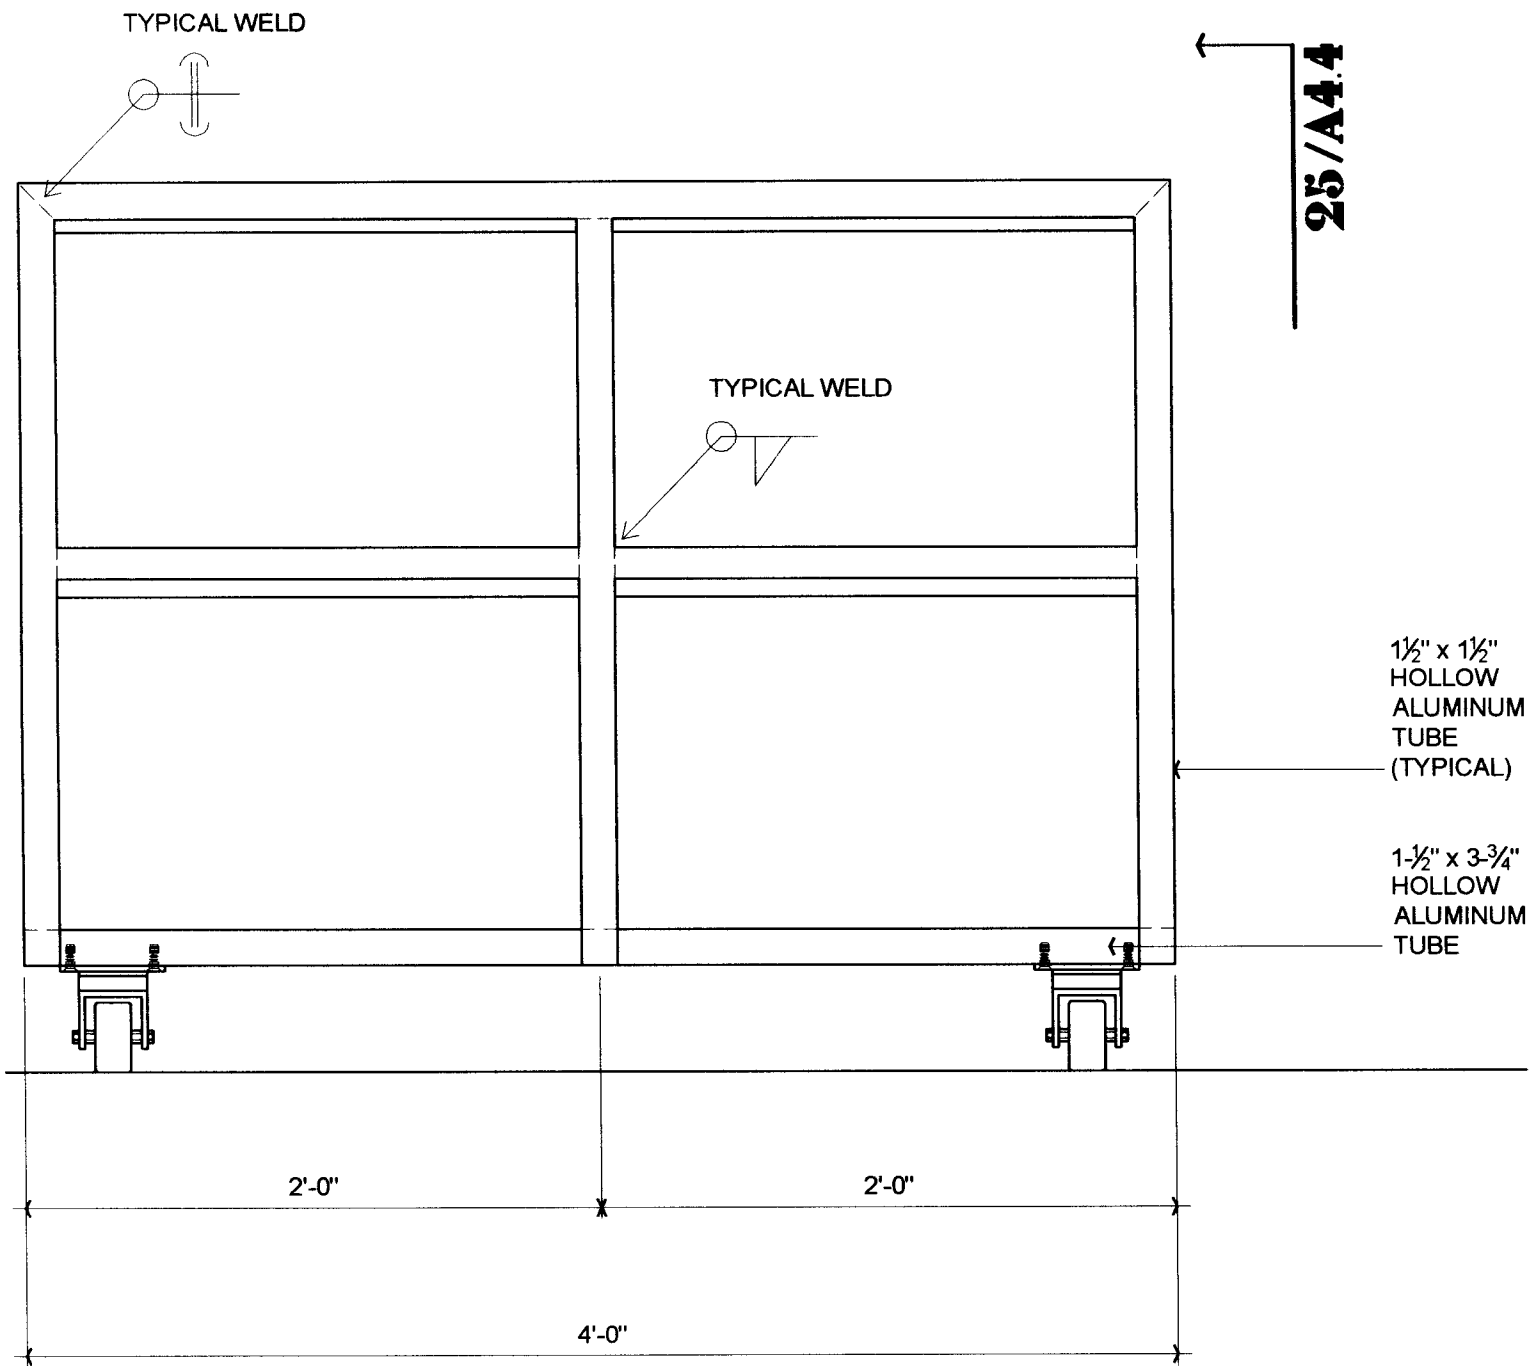

2

20 GLASS BUGGY


D:\DWG\BUGGY.DWG
1-1/2"=1'-0"

A4.4

20/A4.4

1-1/2" x 3-3/4", 1/8"
THICK WALLS
HOLLOW
ALUMINUM
TUBE.
MULTIPURPOSE
ALUMINUM ALLOY
(ALLOY 6061, UN-
POLISHED).
STRENGTH:
35,000 psi


1-1/2" x 1-1/2",
1/8" THICK WALLS
HOLLOW
ALUMINUM
TUBE
(TYPICAL).
MULTIPURPOSE
ALUMINUM
ALLOY (ALLOY 6061,
UN- POLISHED).
STRENGTH:
35,000 psi

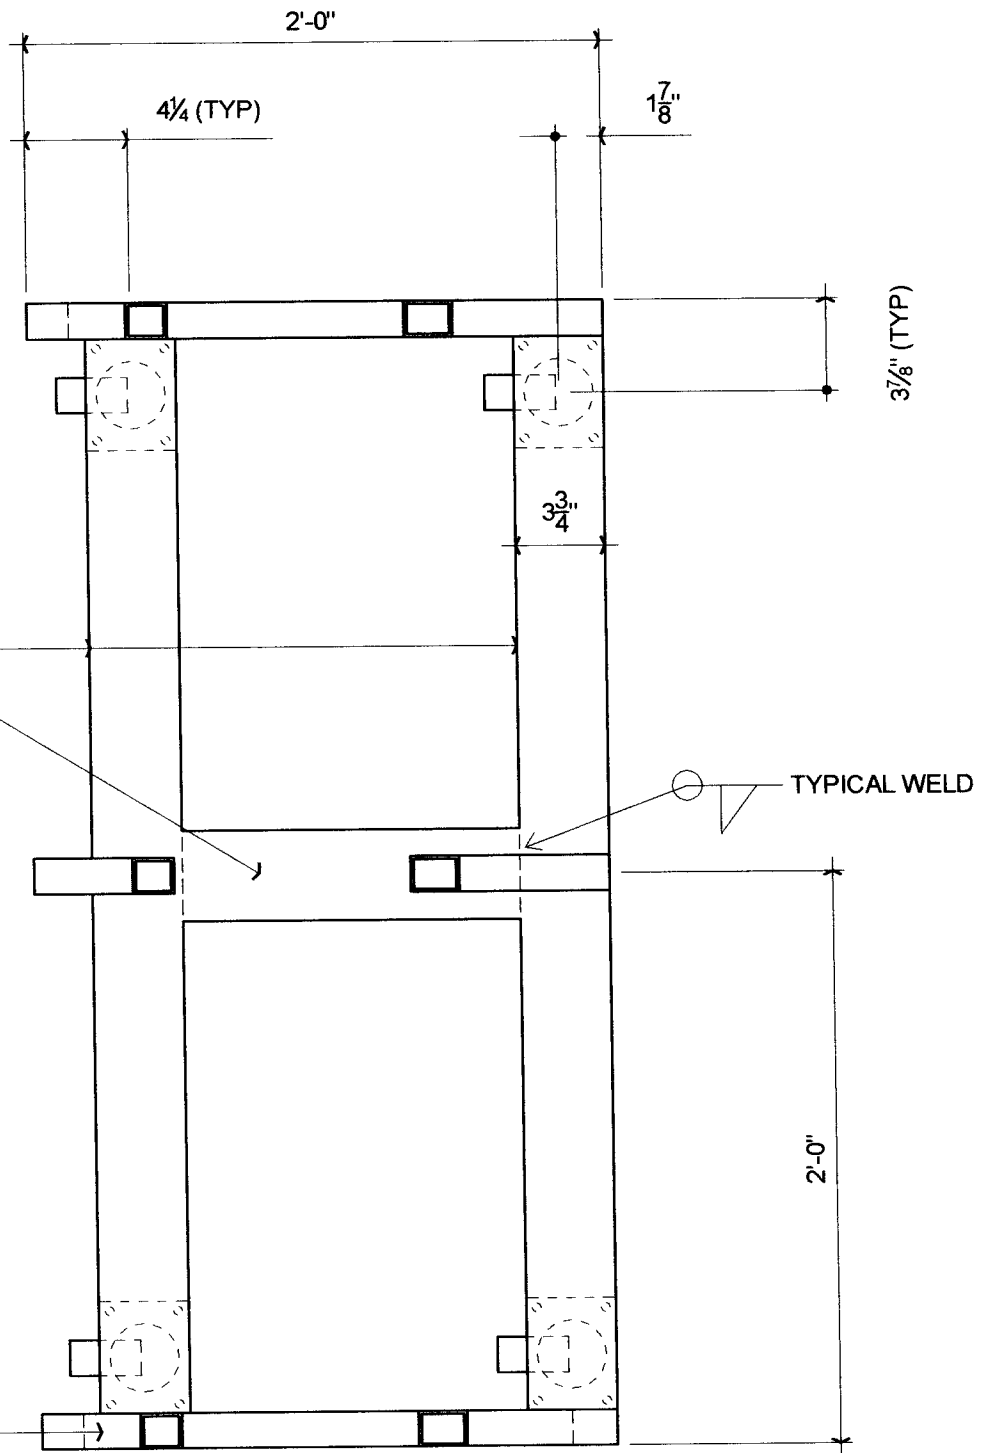

2
23
A 4.4


PLAN GLASS BUGGY

D:\DWG\BUGGY.DWG
1-1/2"=1'-0"

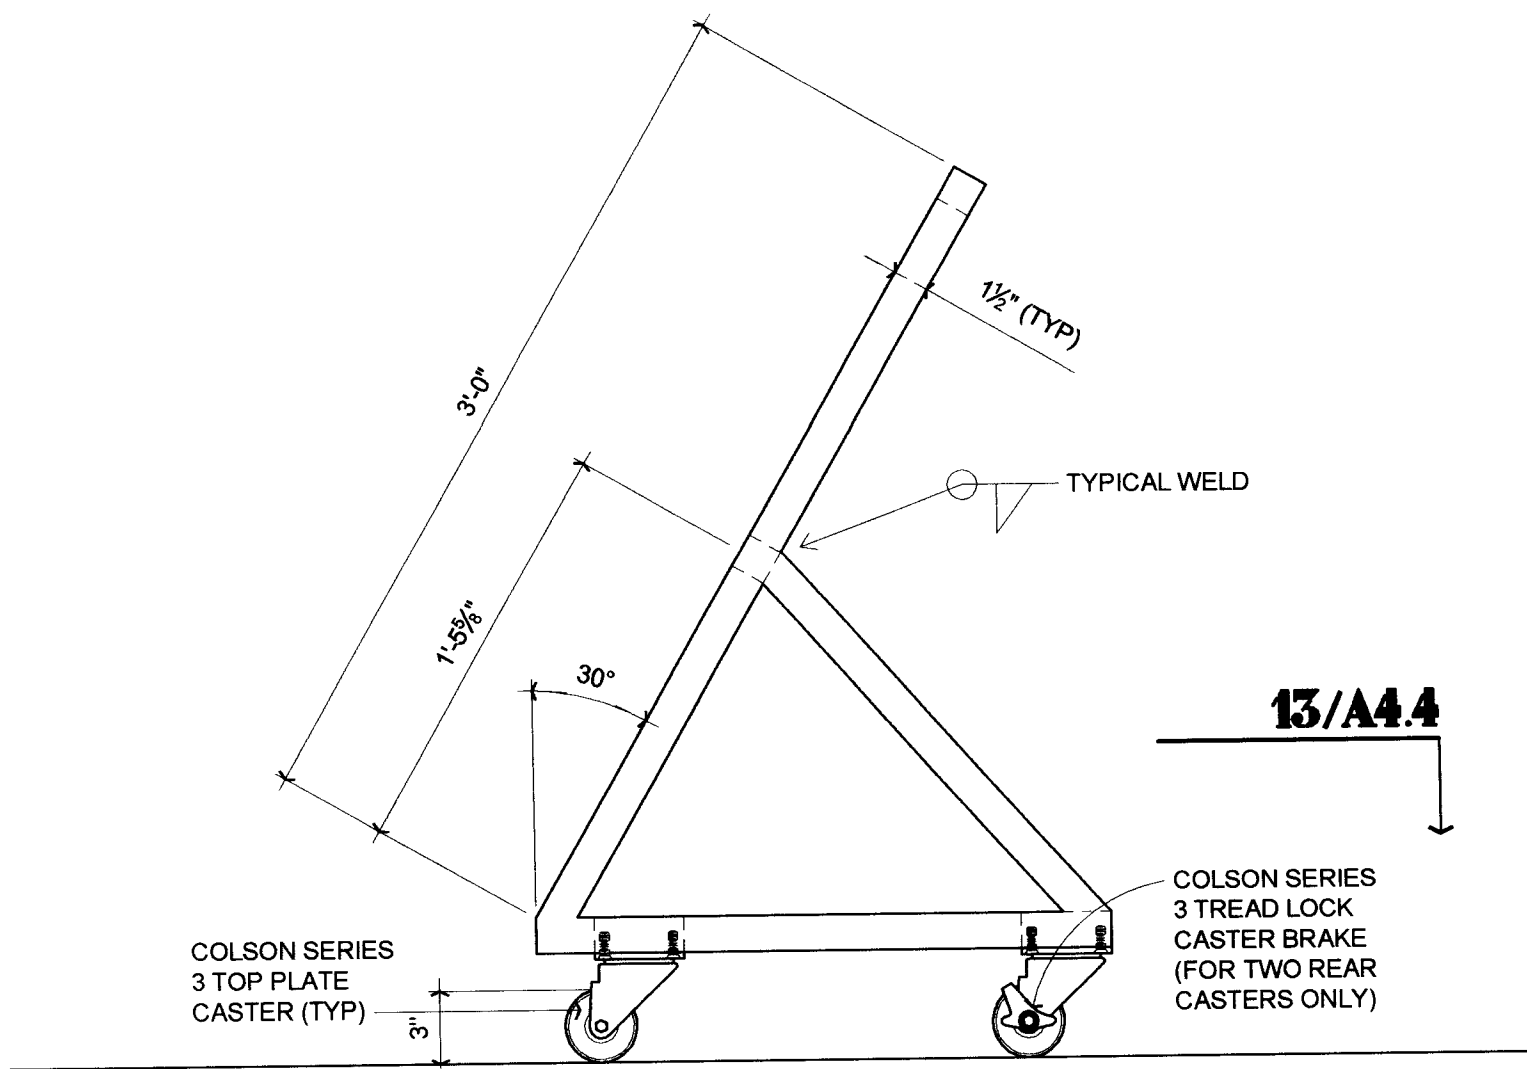

2
25 ELEVATION GLASS BUGGY
 A4.4

D:\DWG\BUGGY.DWG
1-1/2"=1'-0"

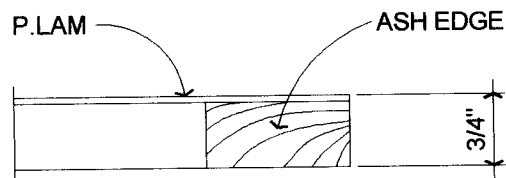

²
20 SIT/STAND TABLE
 DWG\FP_SERVICE AREA.dwg
 6" = 1'-0"
WORKSTATION TOP EDGE

A 3.7